


Бетонна козирка над +8.20

Бетонна козирка над +8.20

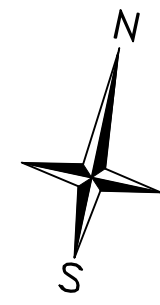

чл. 93, ал. 1 и 2 от Наредба №7  
1.40m<sup>2</sup>

чл. 92, ал. 1 и 2 от Наредба №7



чл. 92, ал. 1 и 2 от Наредба №7

чл. 93, ал. 1 и 2 от Наредба №7  
1.70m<sup>2</sup>



чл. 92, ал. 1 и 2 от Наредба №7


Бетонна козирка над +8.20

Бетонна козирка над +8.20

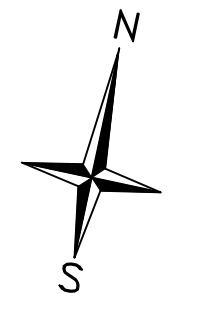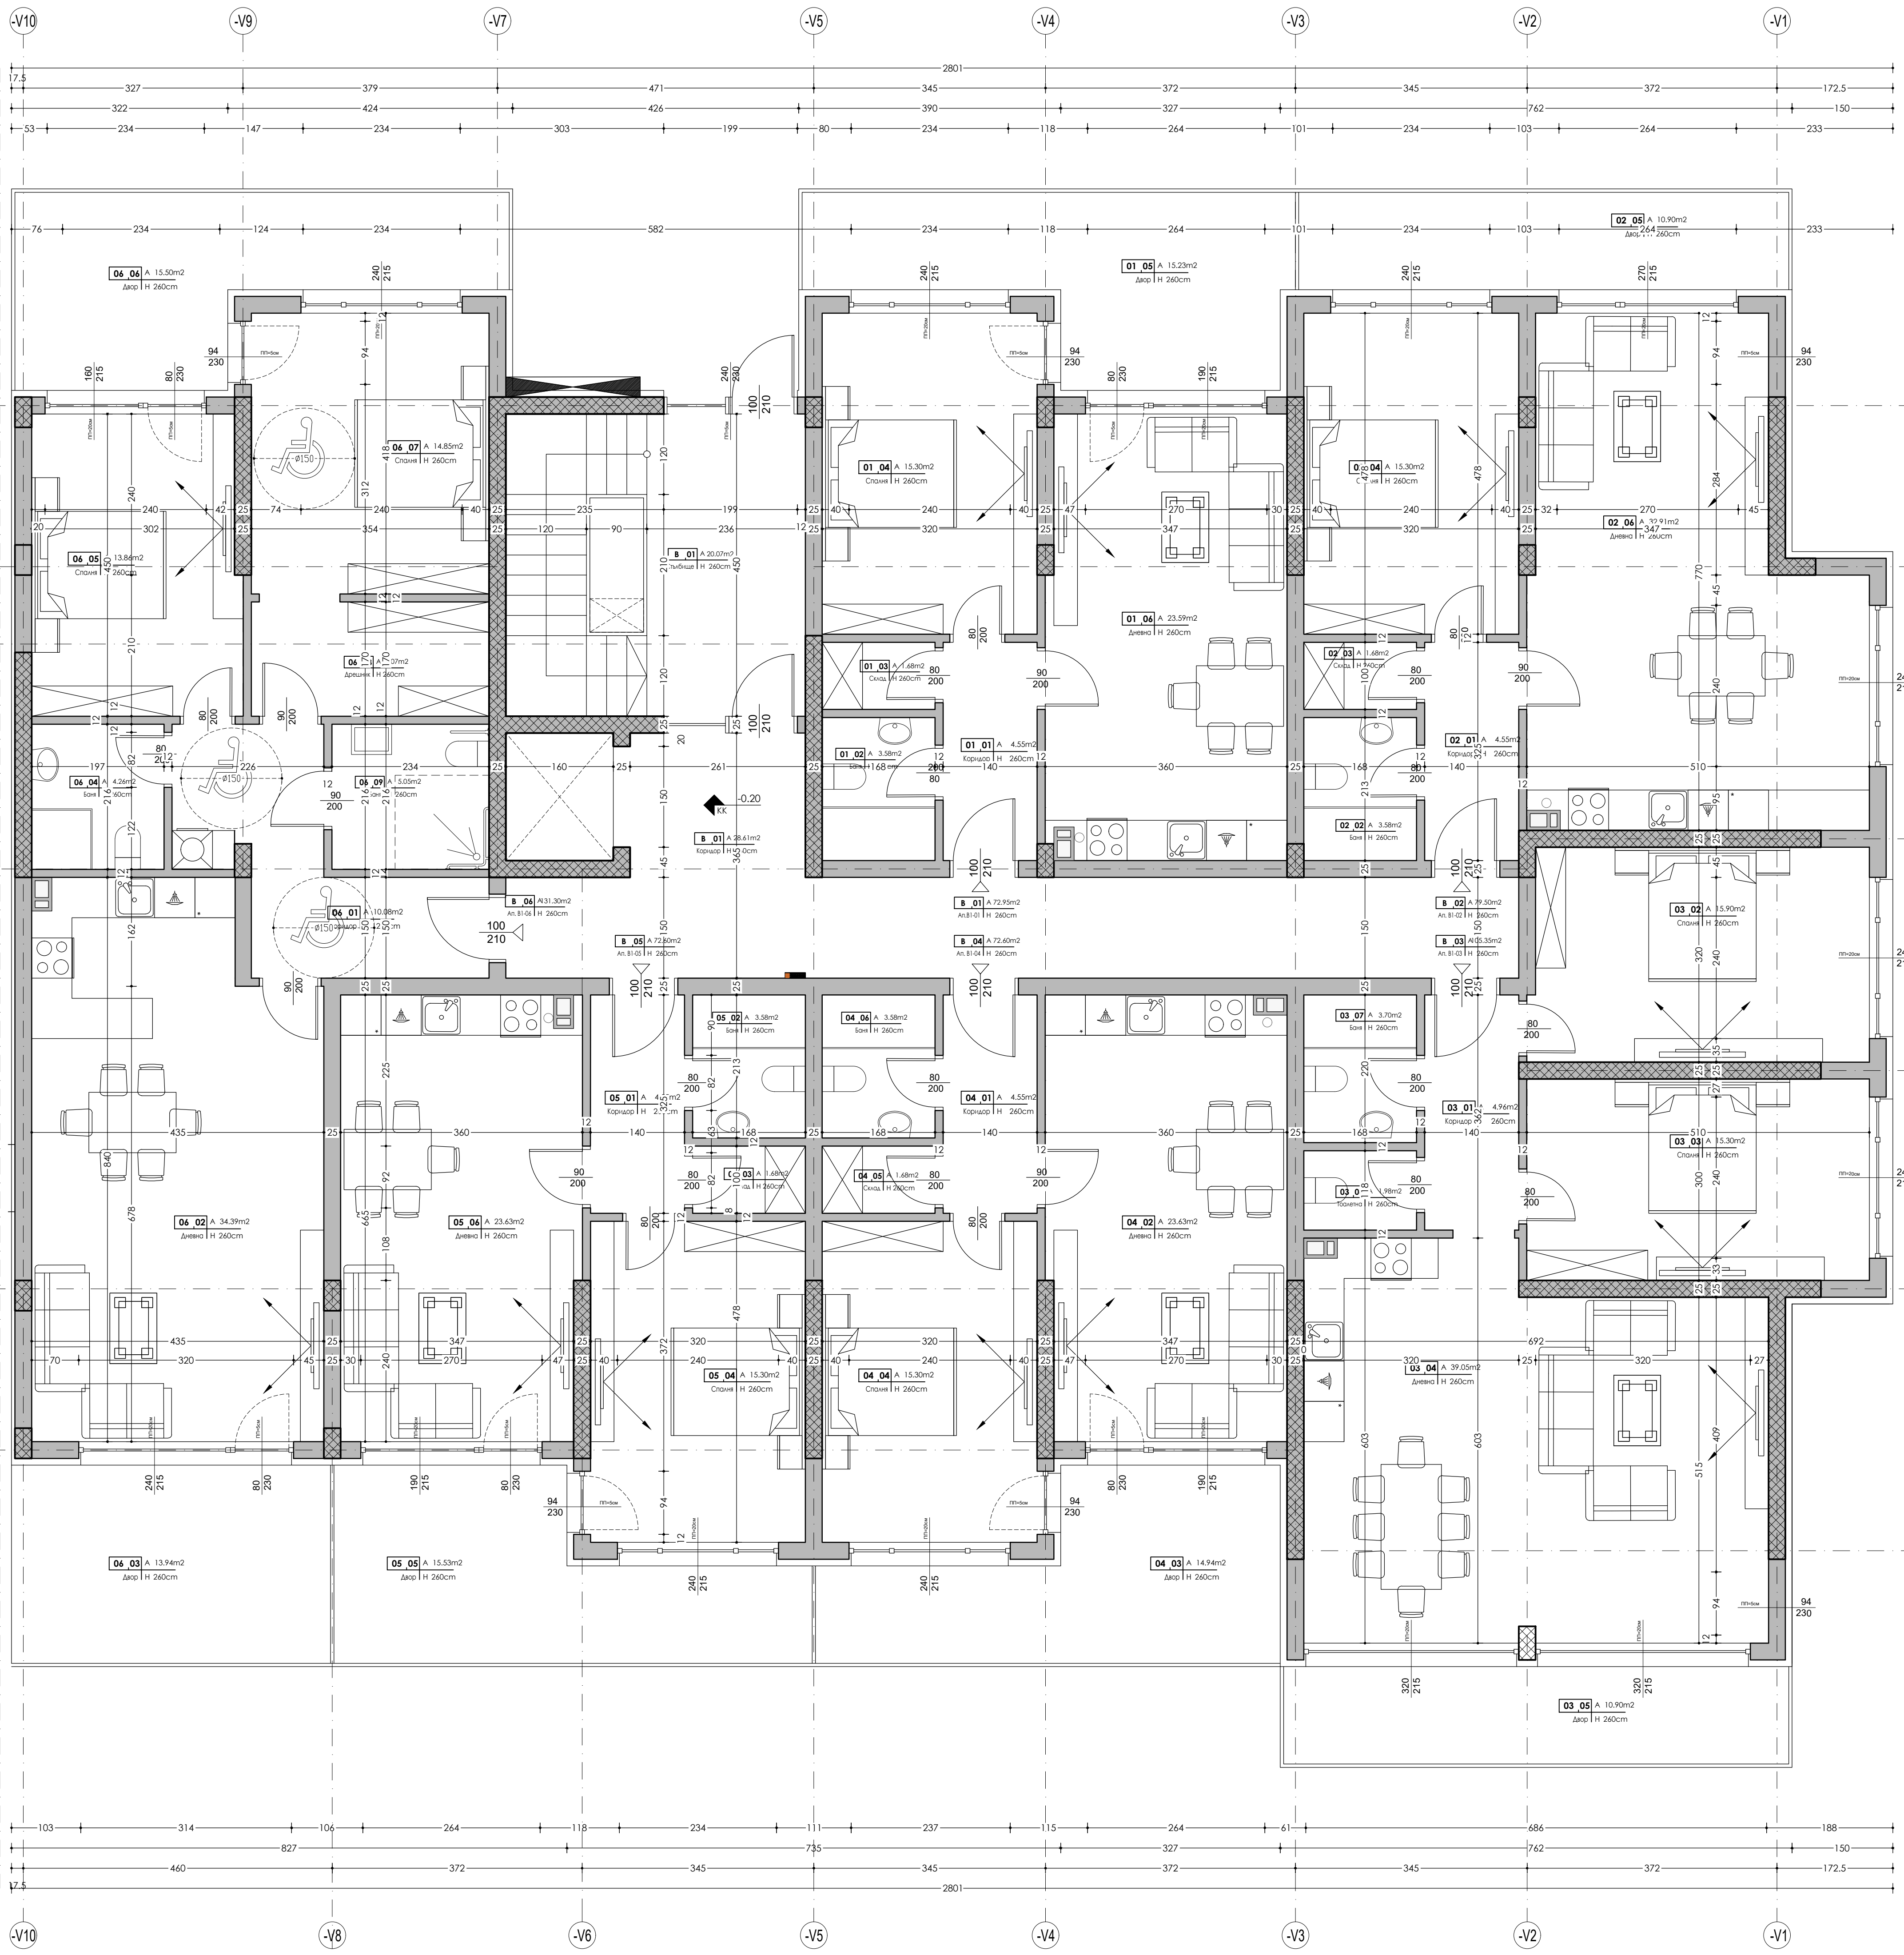



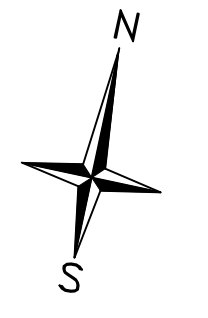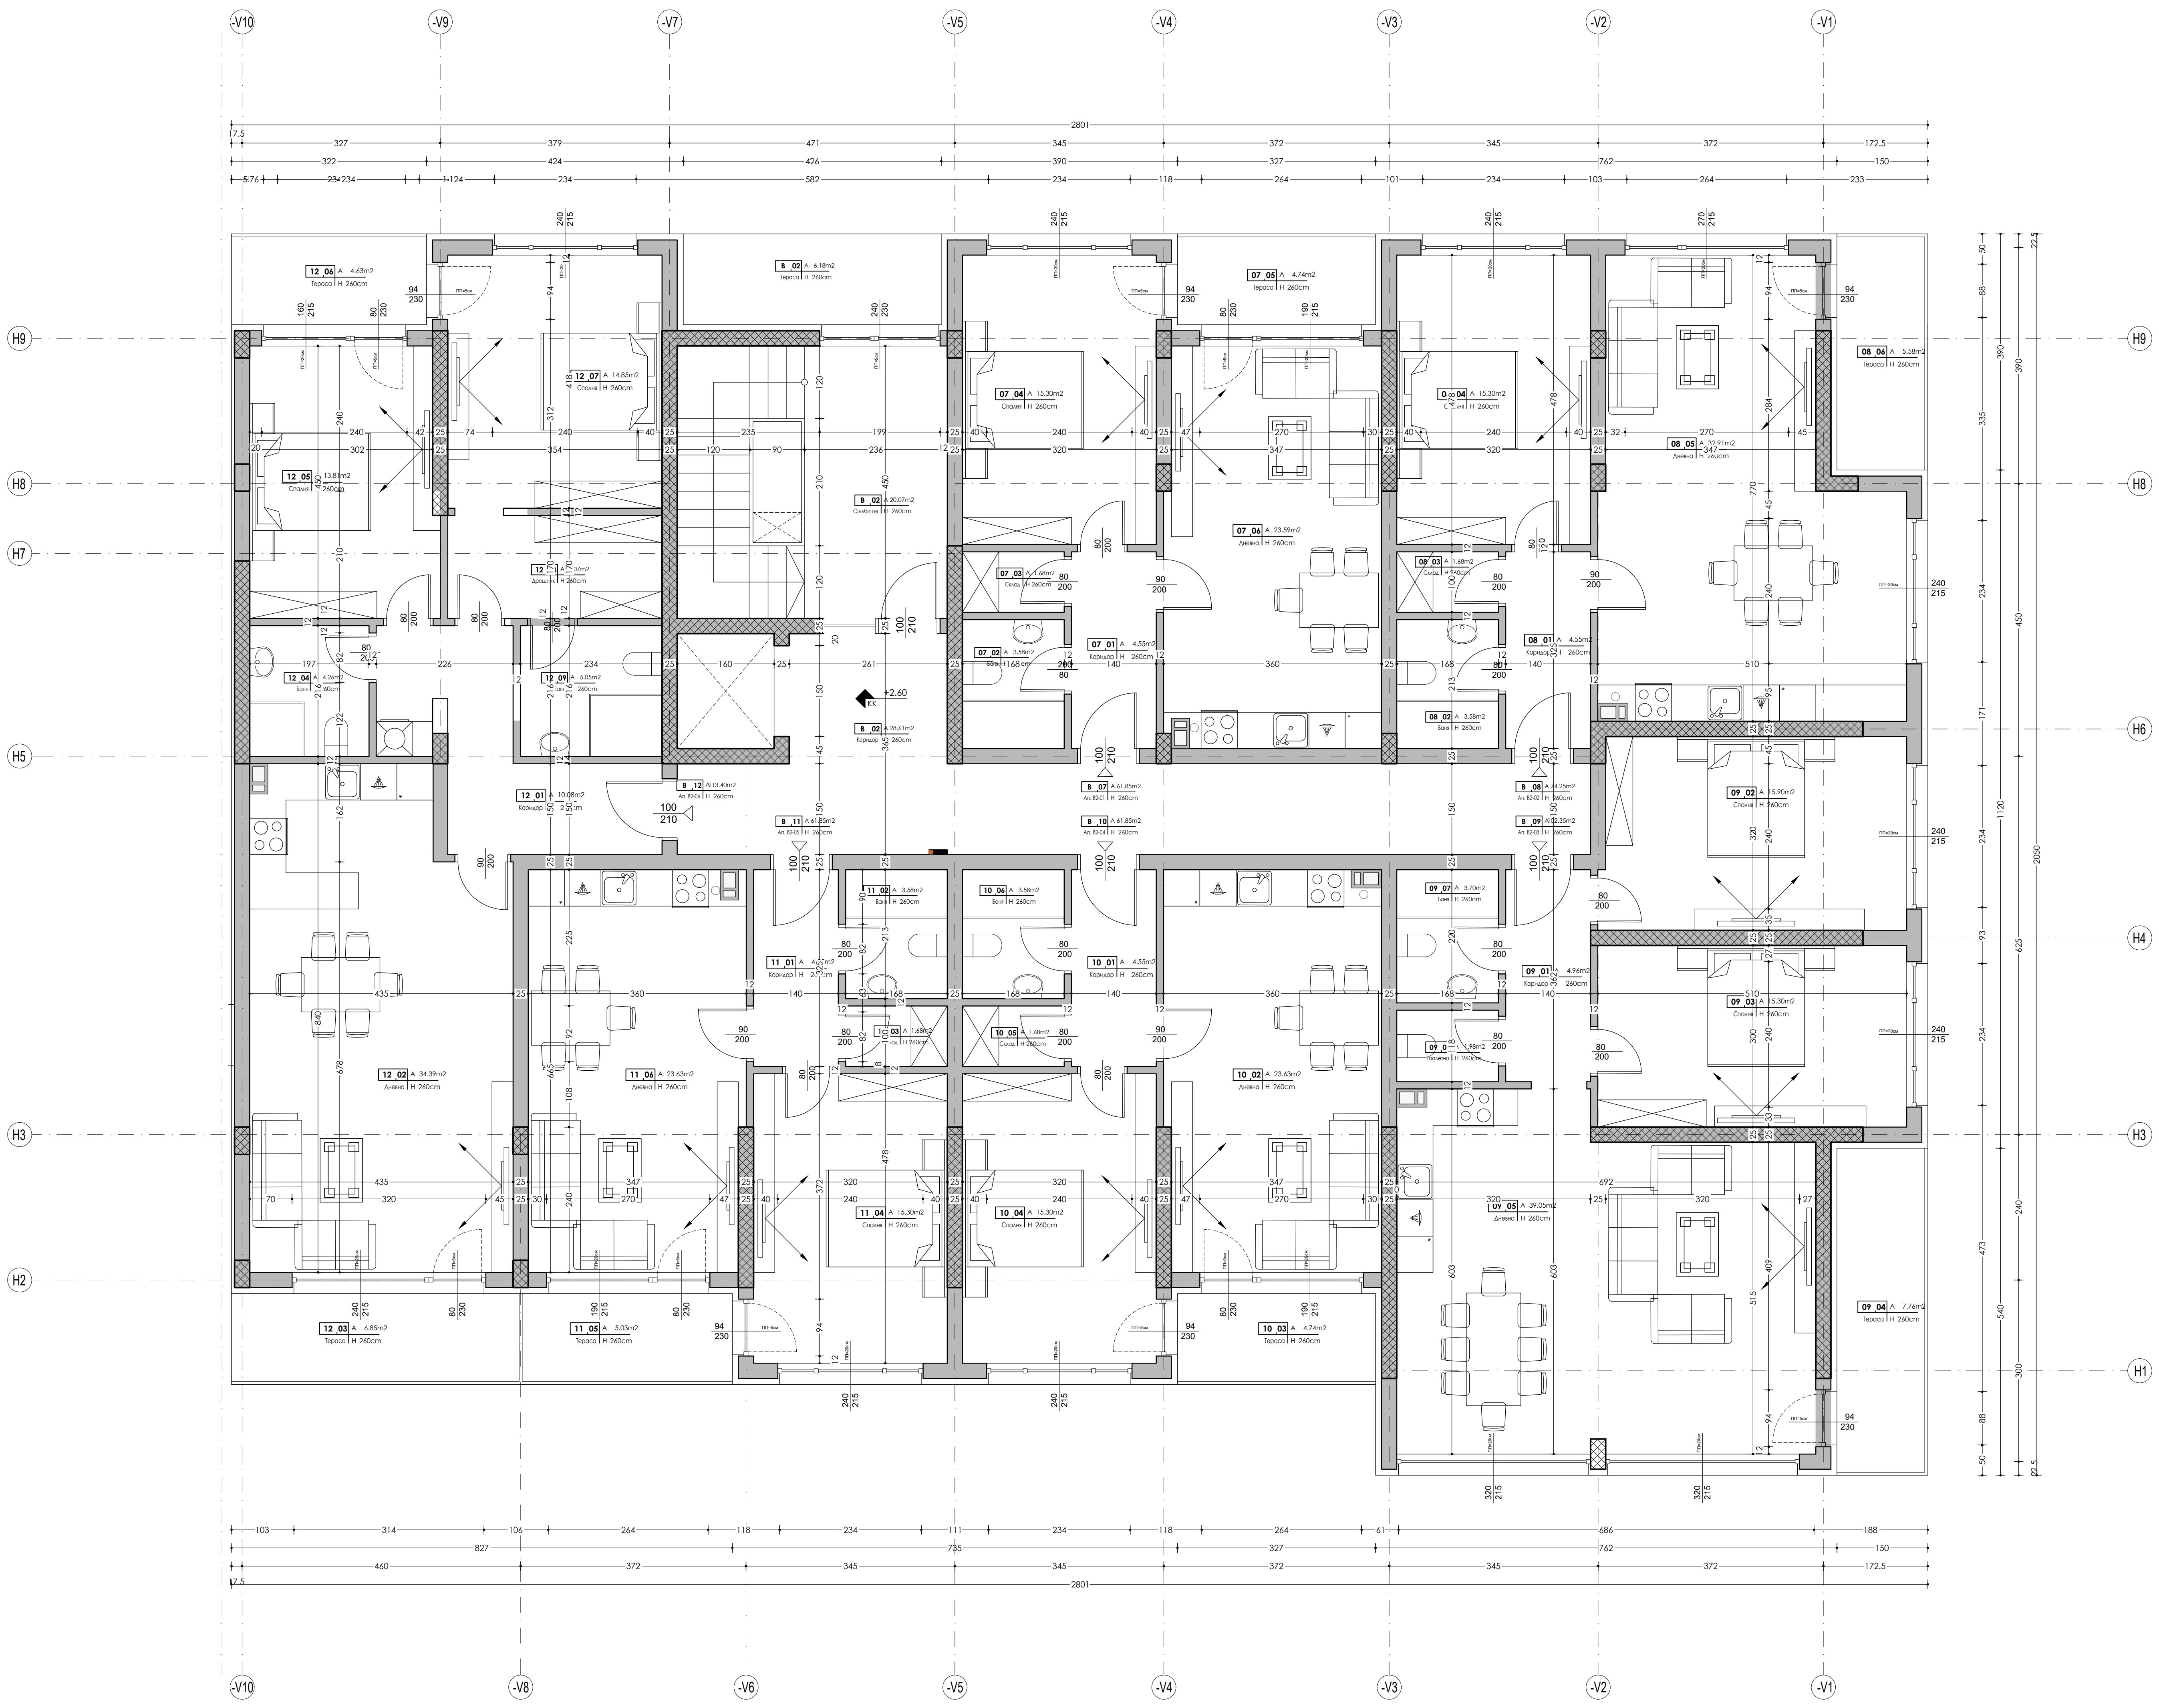

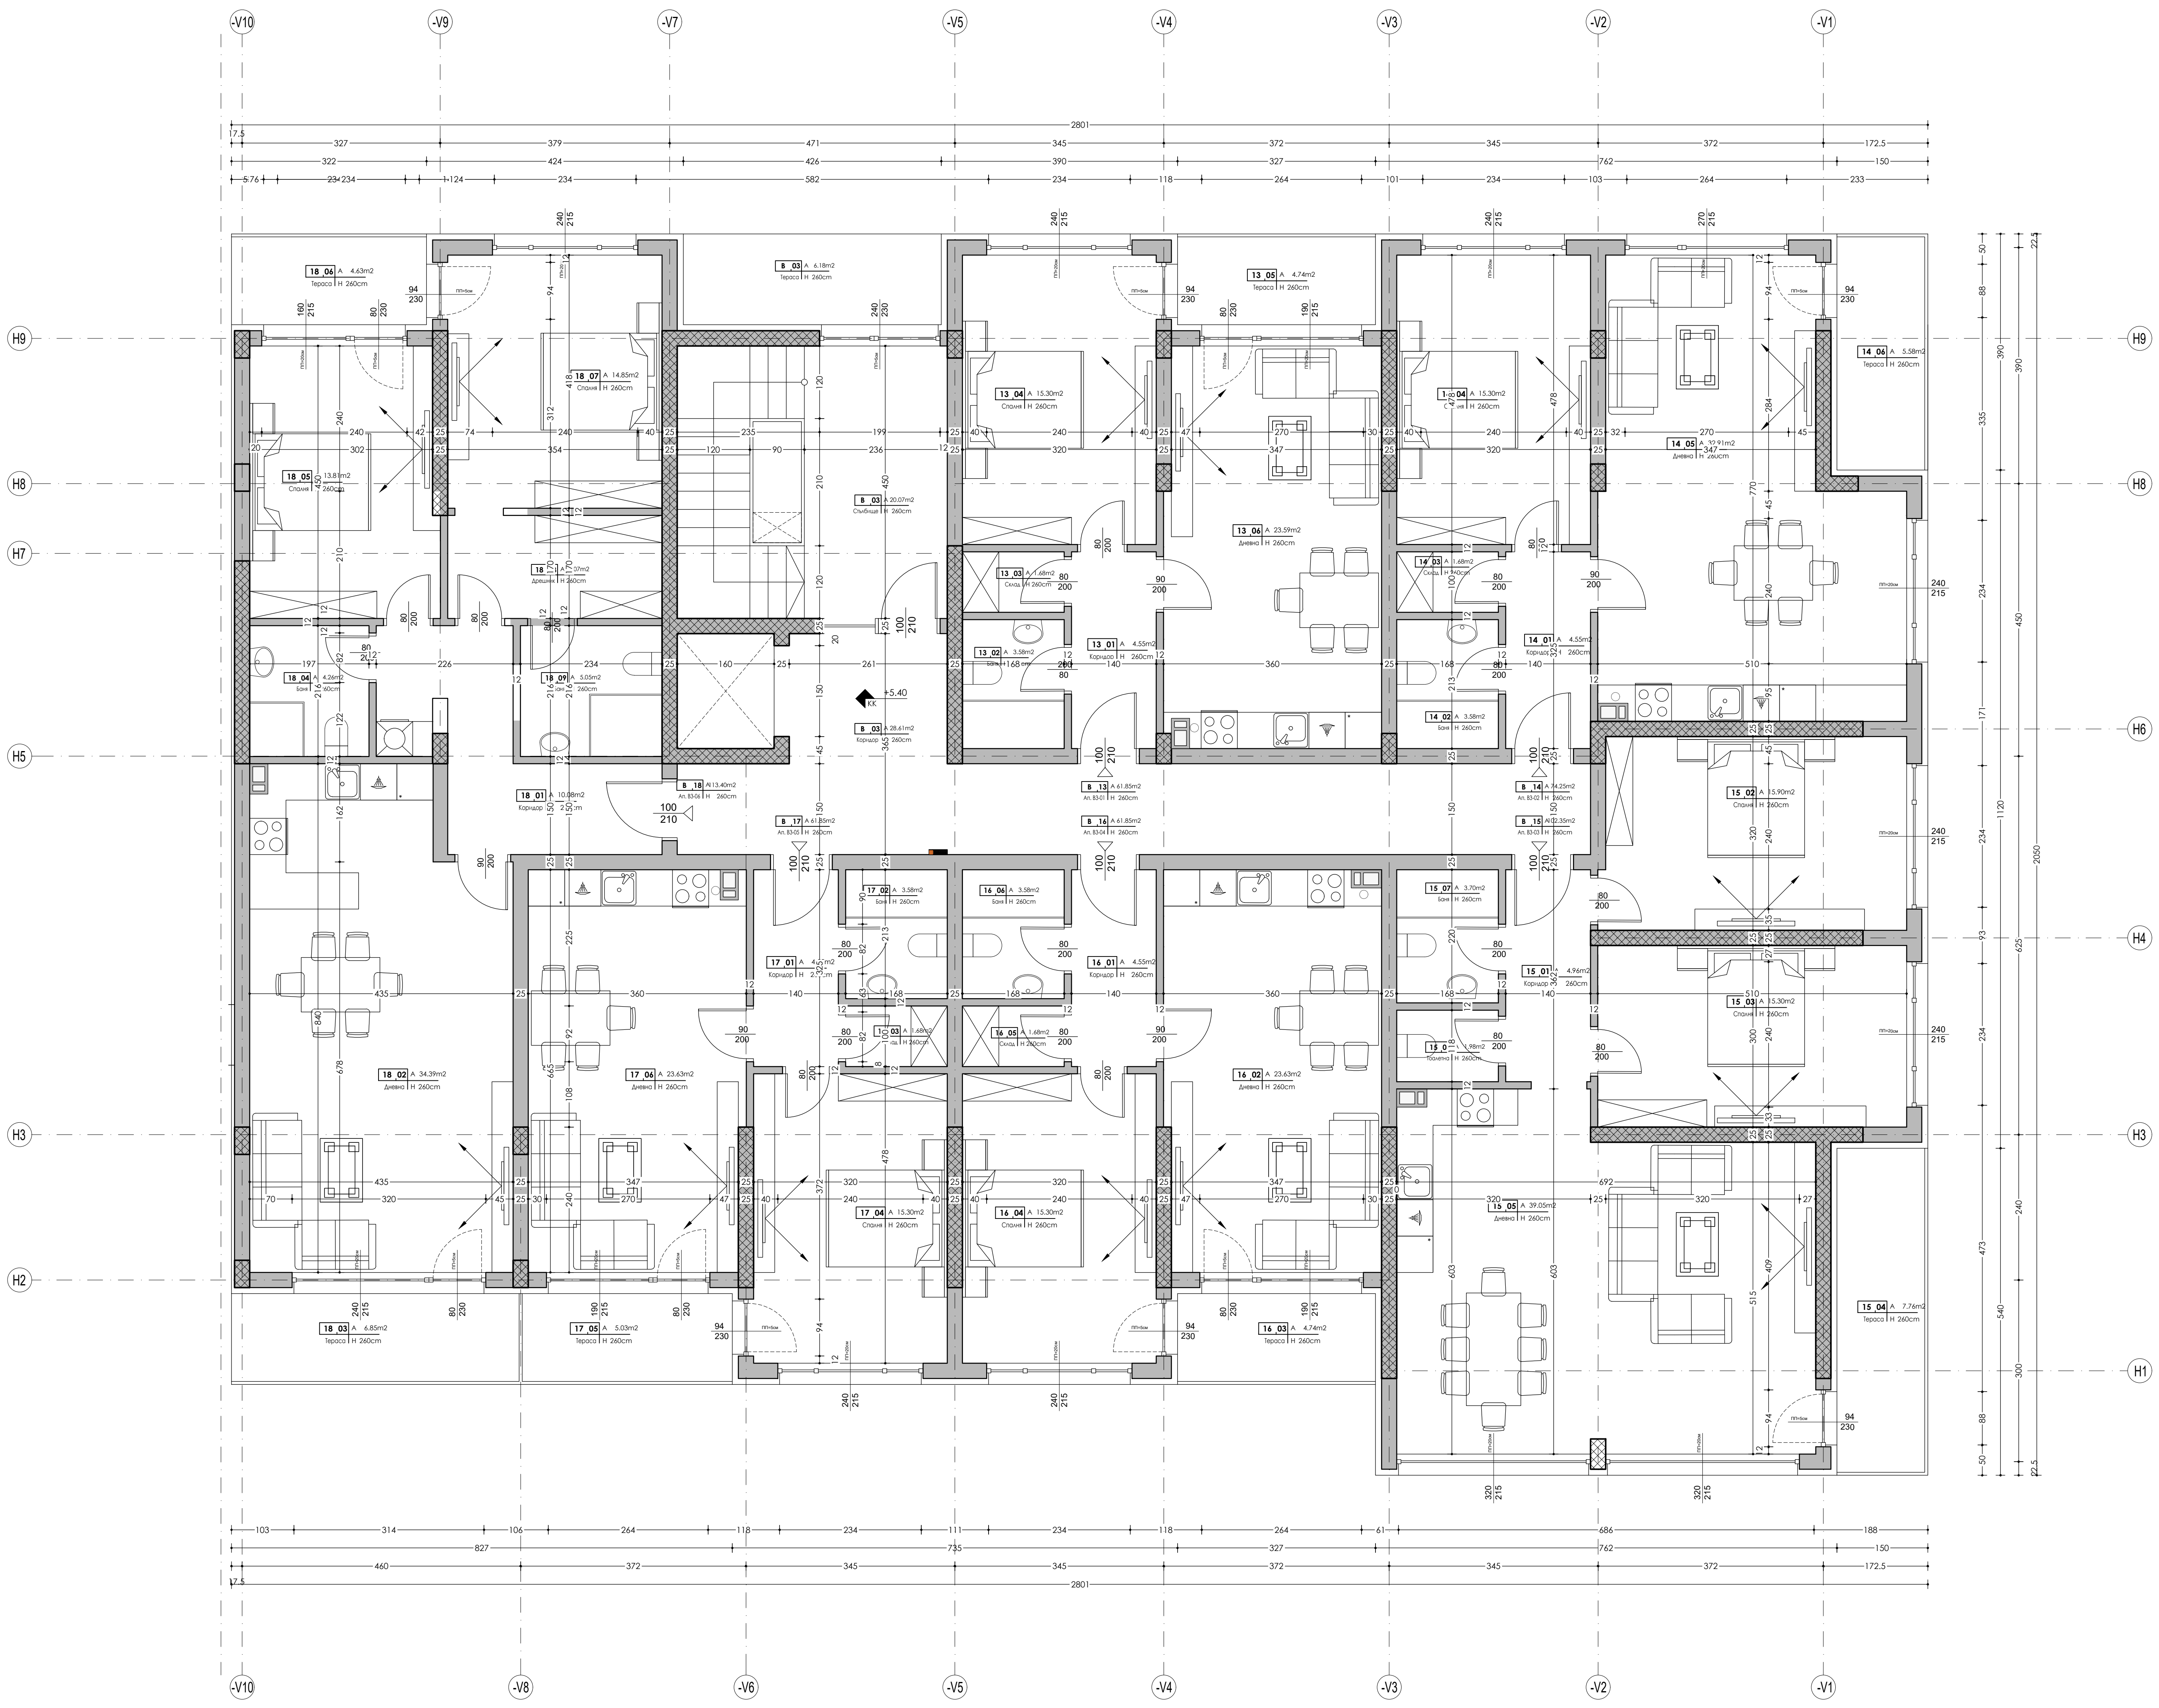

-V10

-V9

-V7

-V5

-V4

-V3

-V2

-V1

H9

H8

H7

H5

H3

H2

H9

H8

H6

H4

H3

H1

-V10

-V8

-V6

-V5


-V4

-V3

-V2


-V1



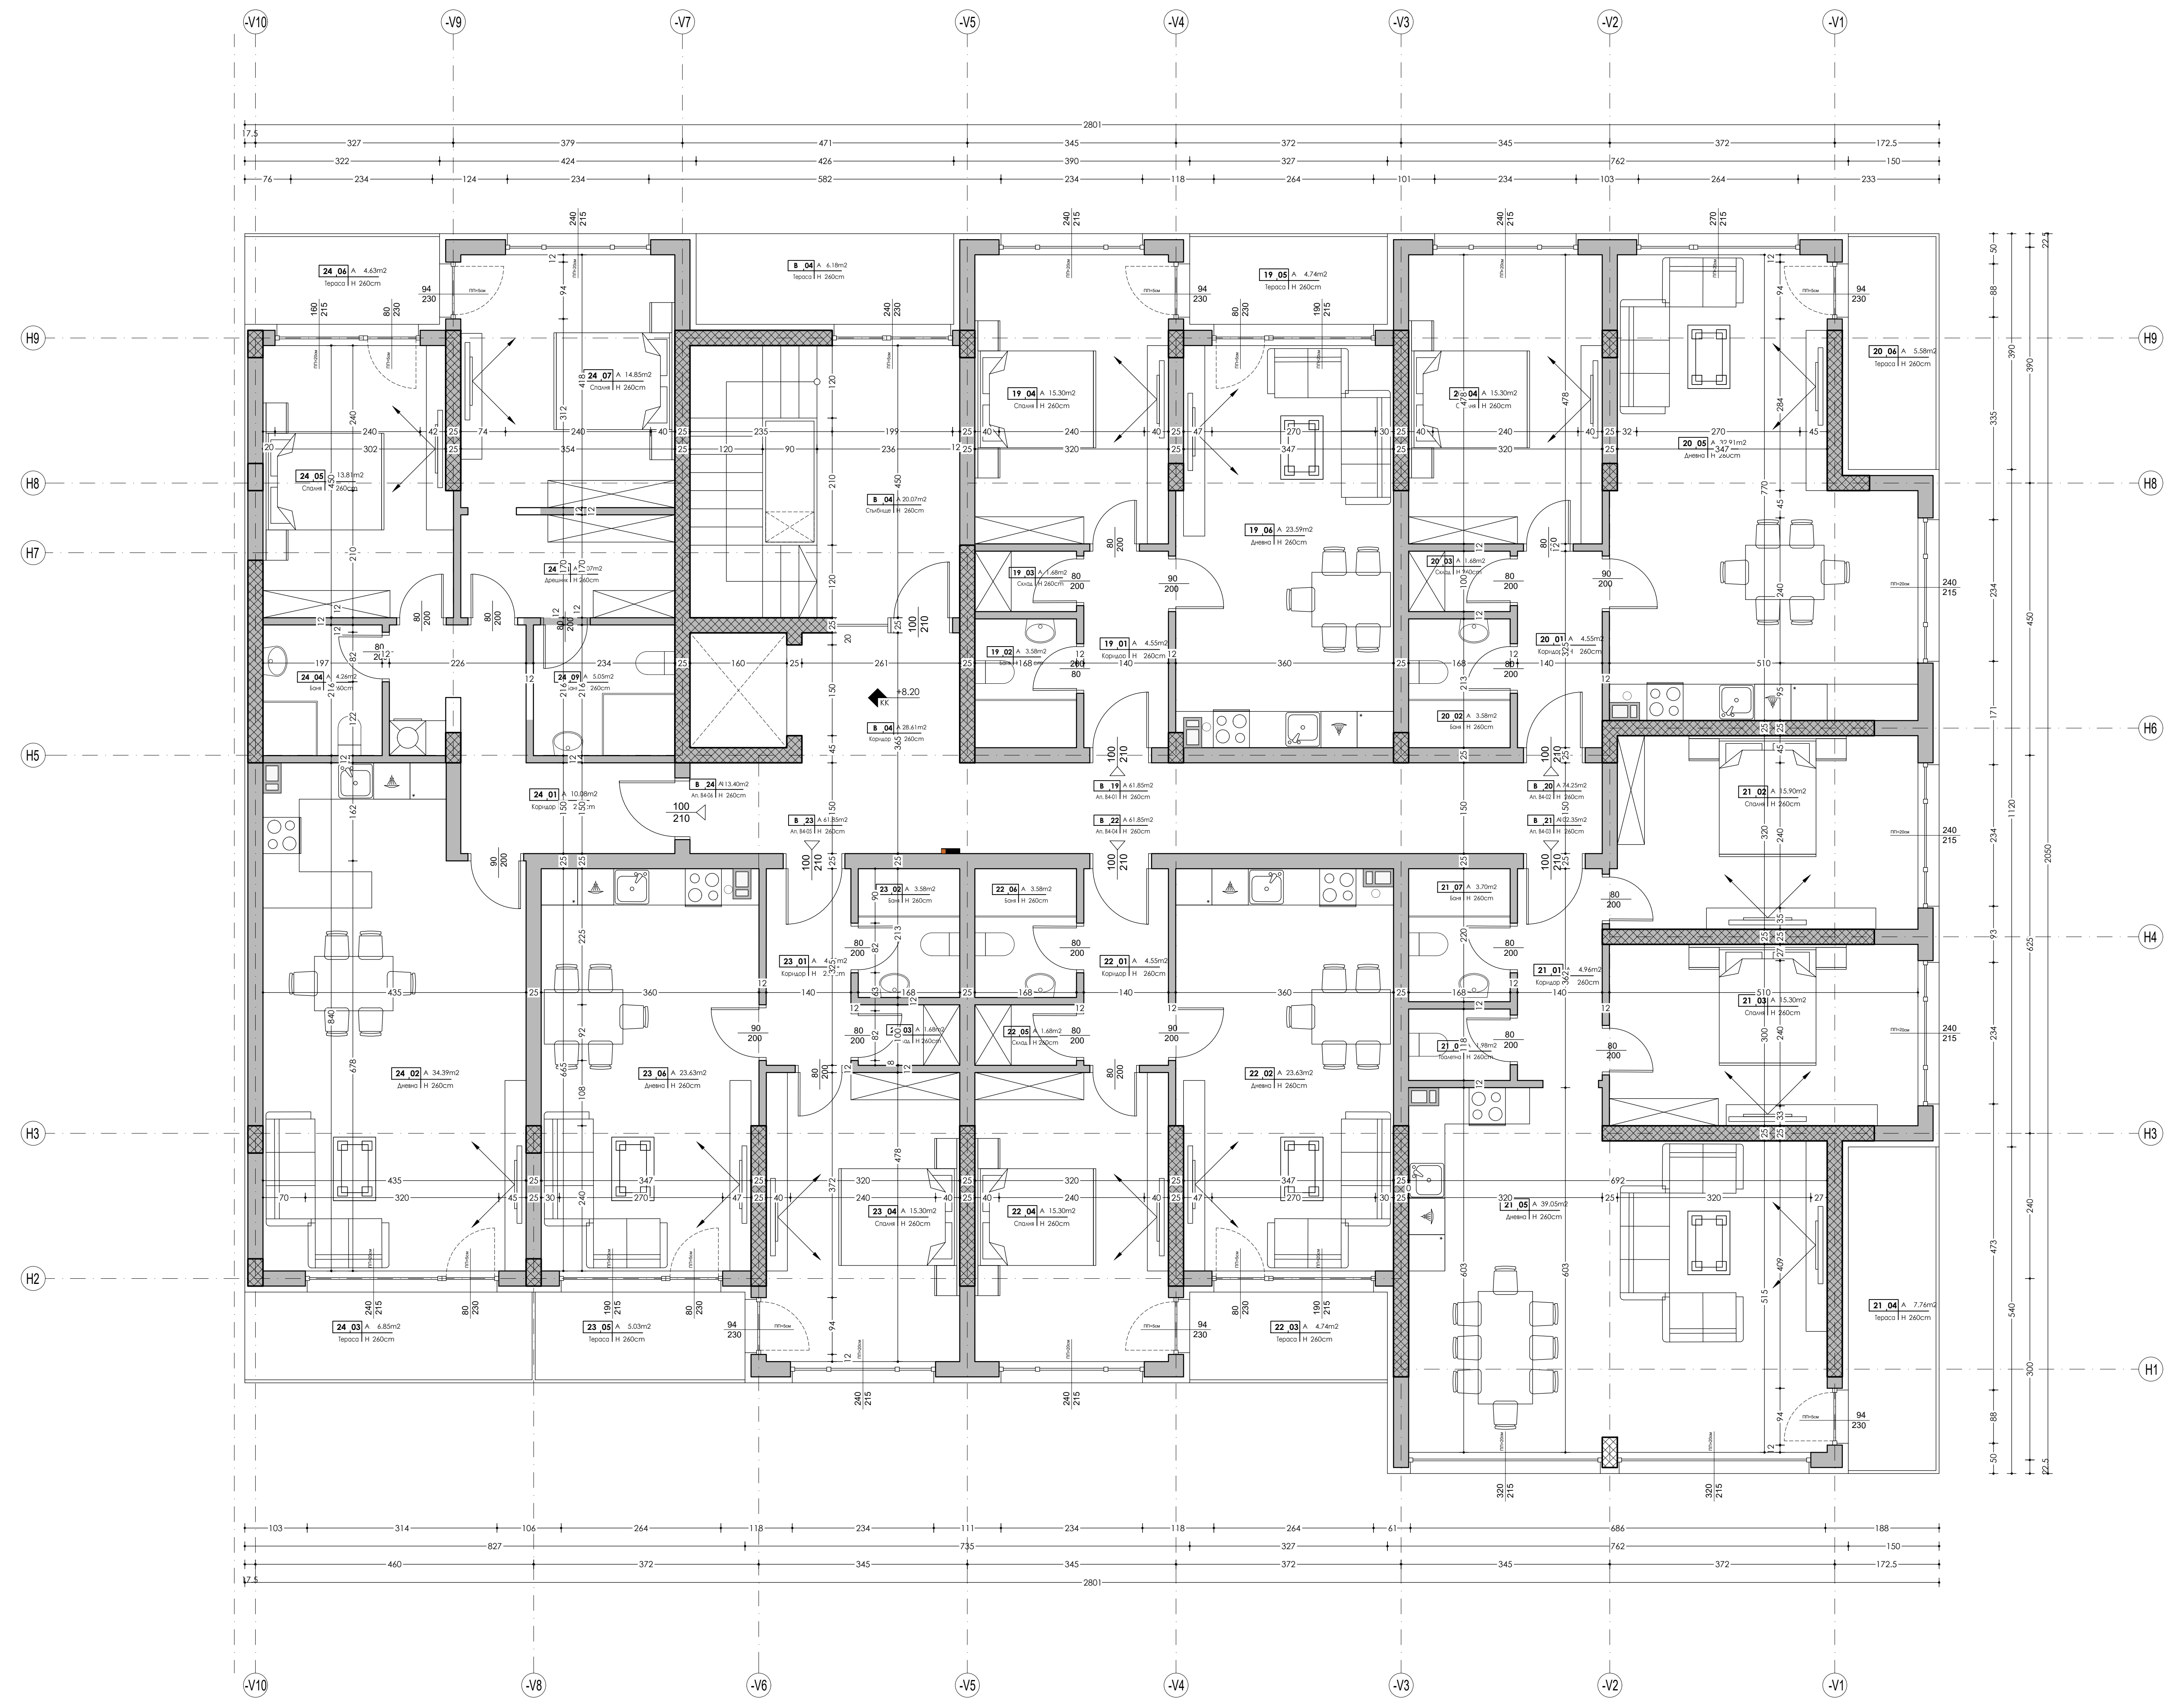

Бетонова козирка над +8.20

Бетонова козирка над +8.20

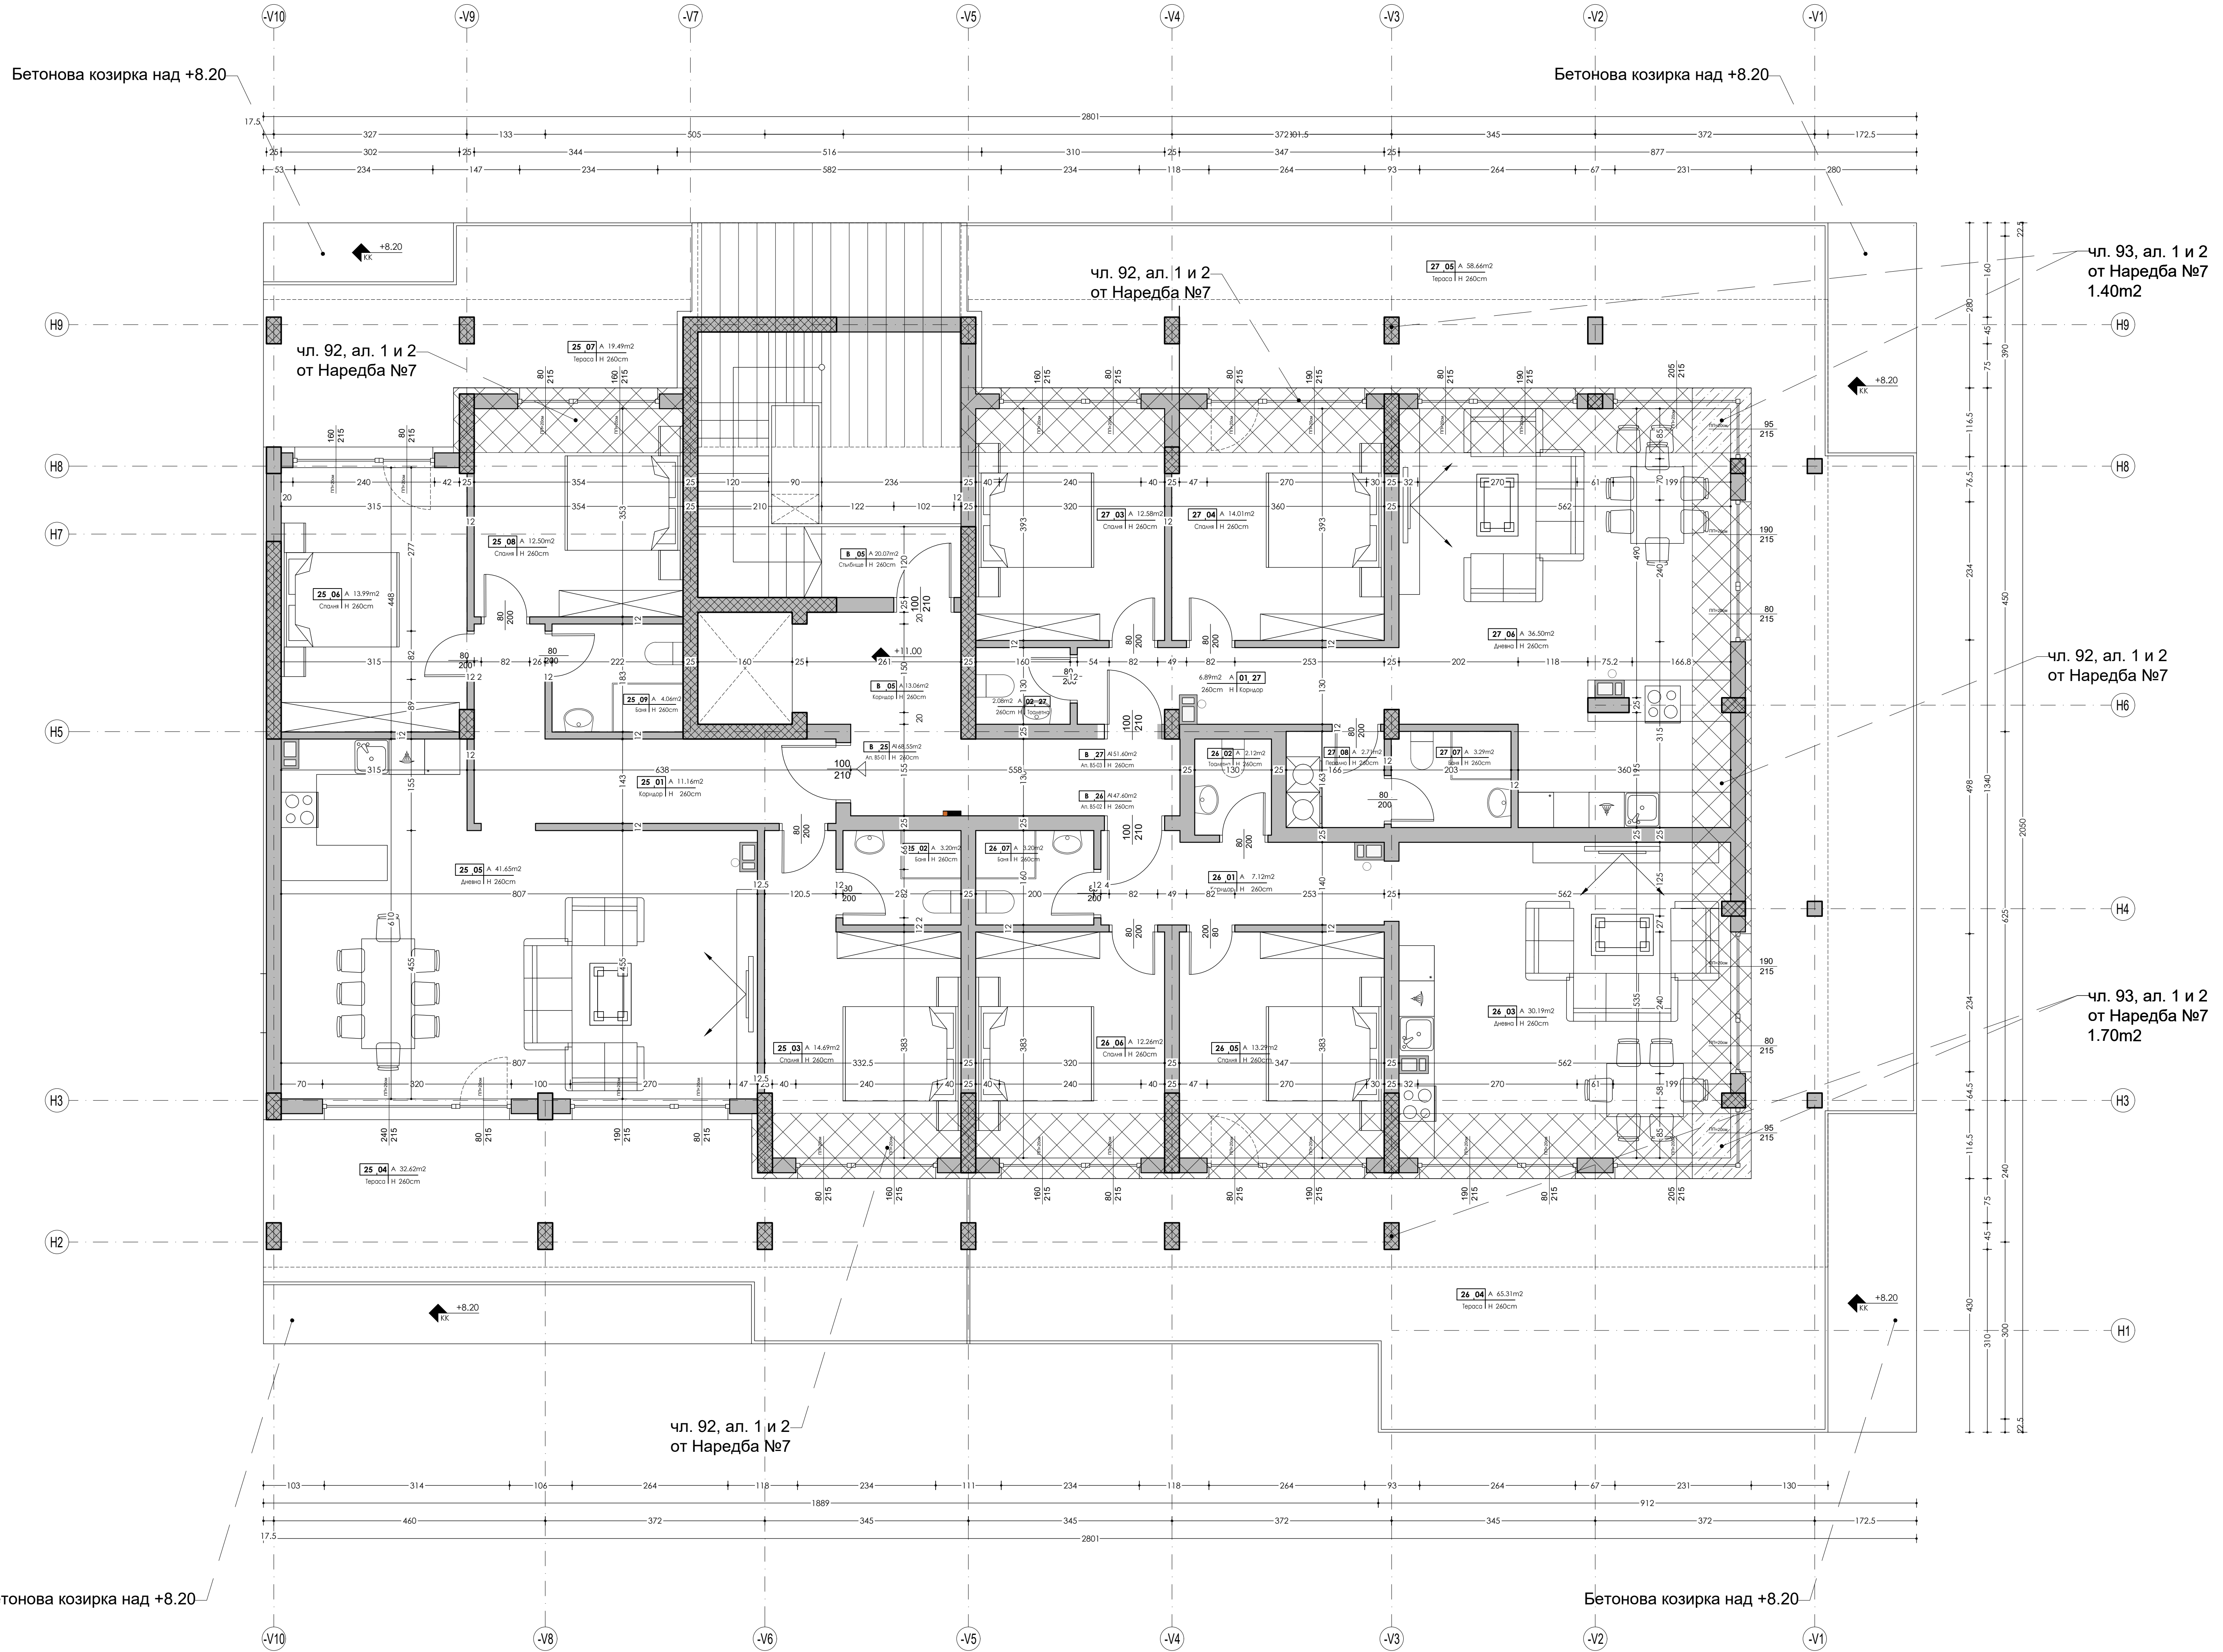

чл. 92, ал. 1 и 2 от Наредба №7

чл. 92, ал. 1 и 2 от Наредба №7

чл. 93, ал. 1 и 2 от Наредба №7 1.40m²

чл. 92, ал. 1 и 2 от Наредба №7

чл. 93, ал. 1 и 2 от Наредба №7 1.70m²

чл. 92, ал. 1 и 2 от Наредба №7

Бетонова козирка над +8.20

Бетонова козирка над +8.20

